


WESTCHESTER COUNTY, VOL. 3

INDEX

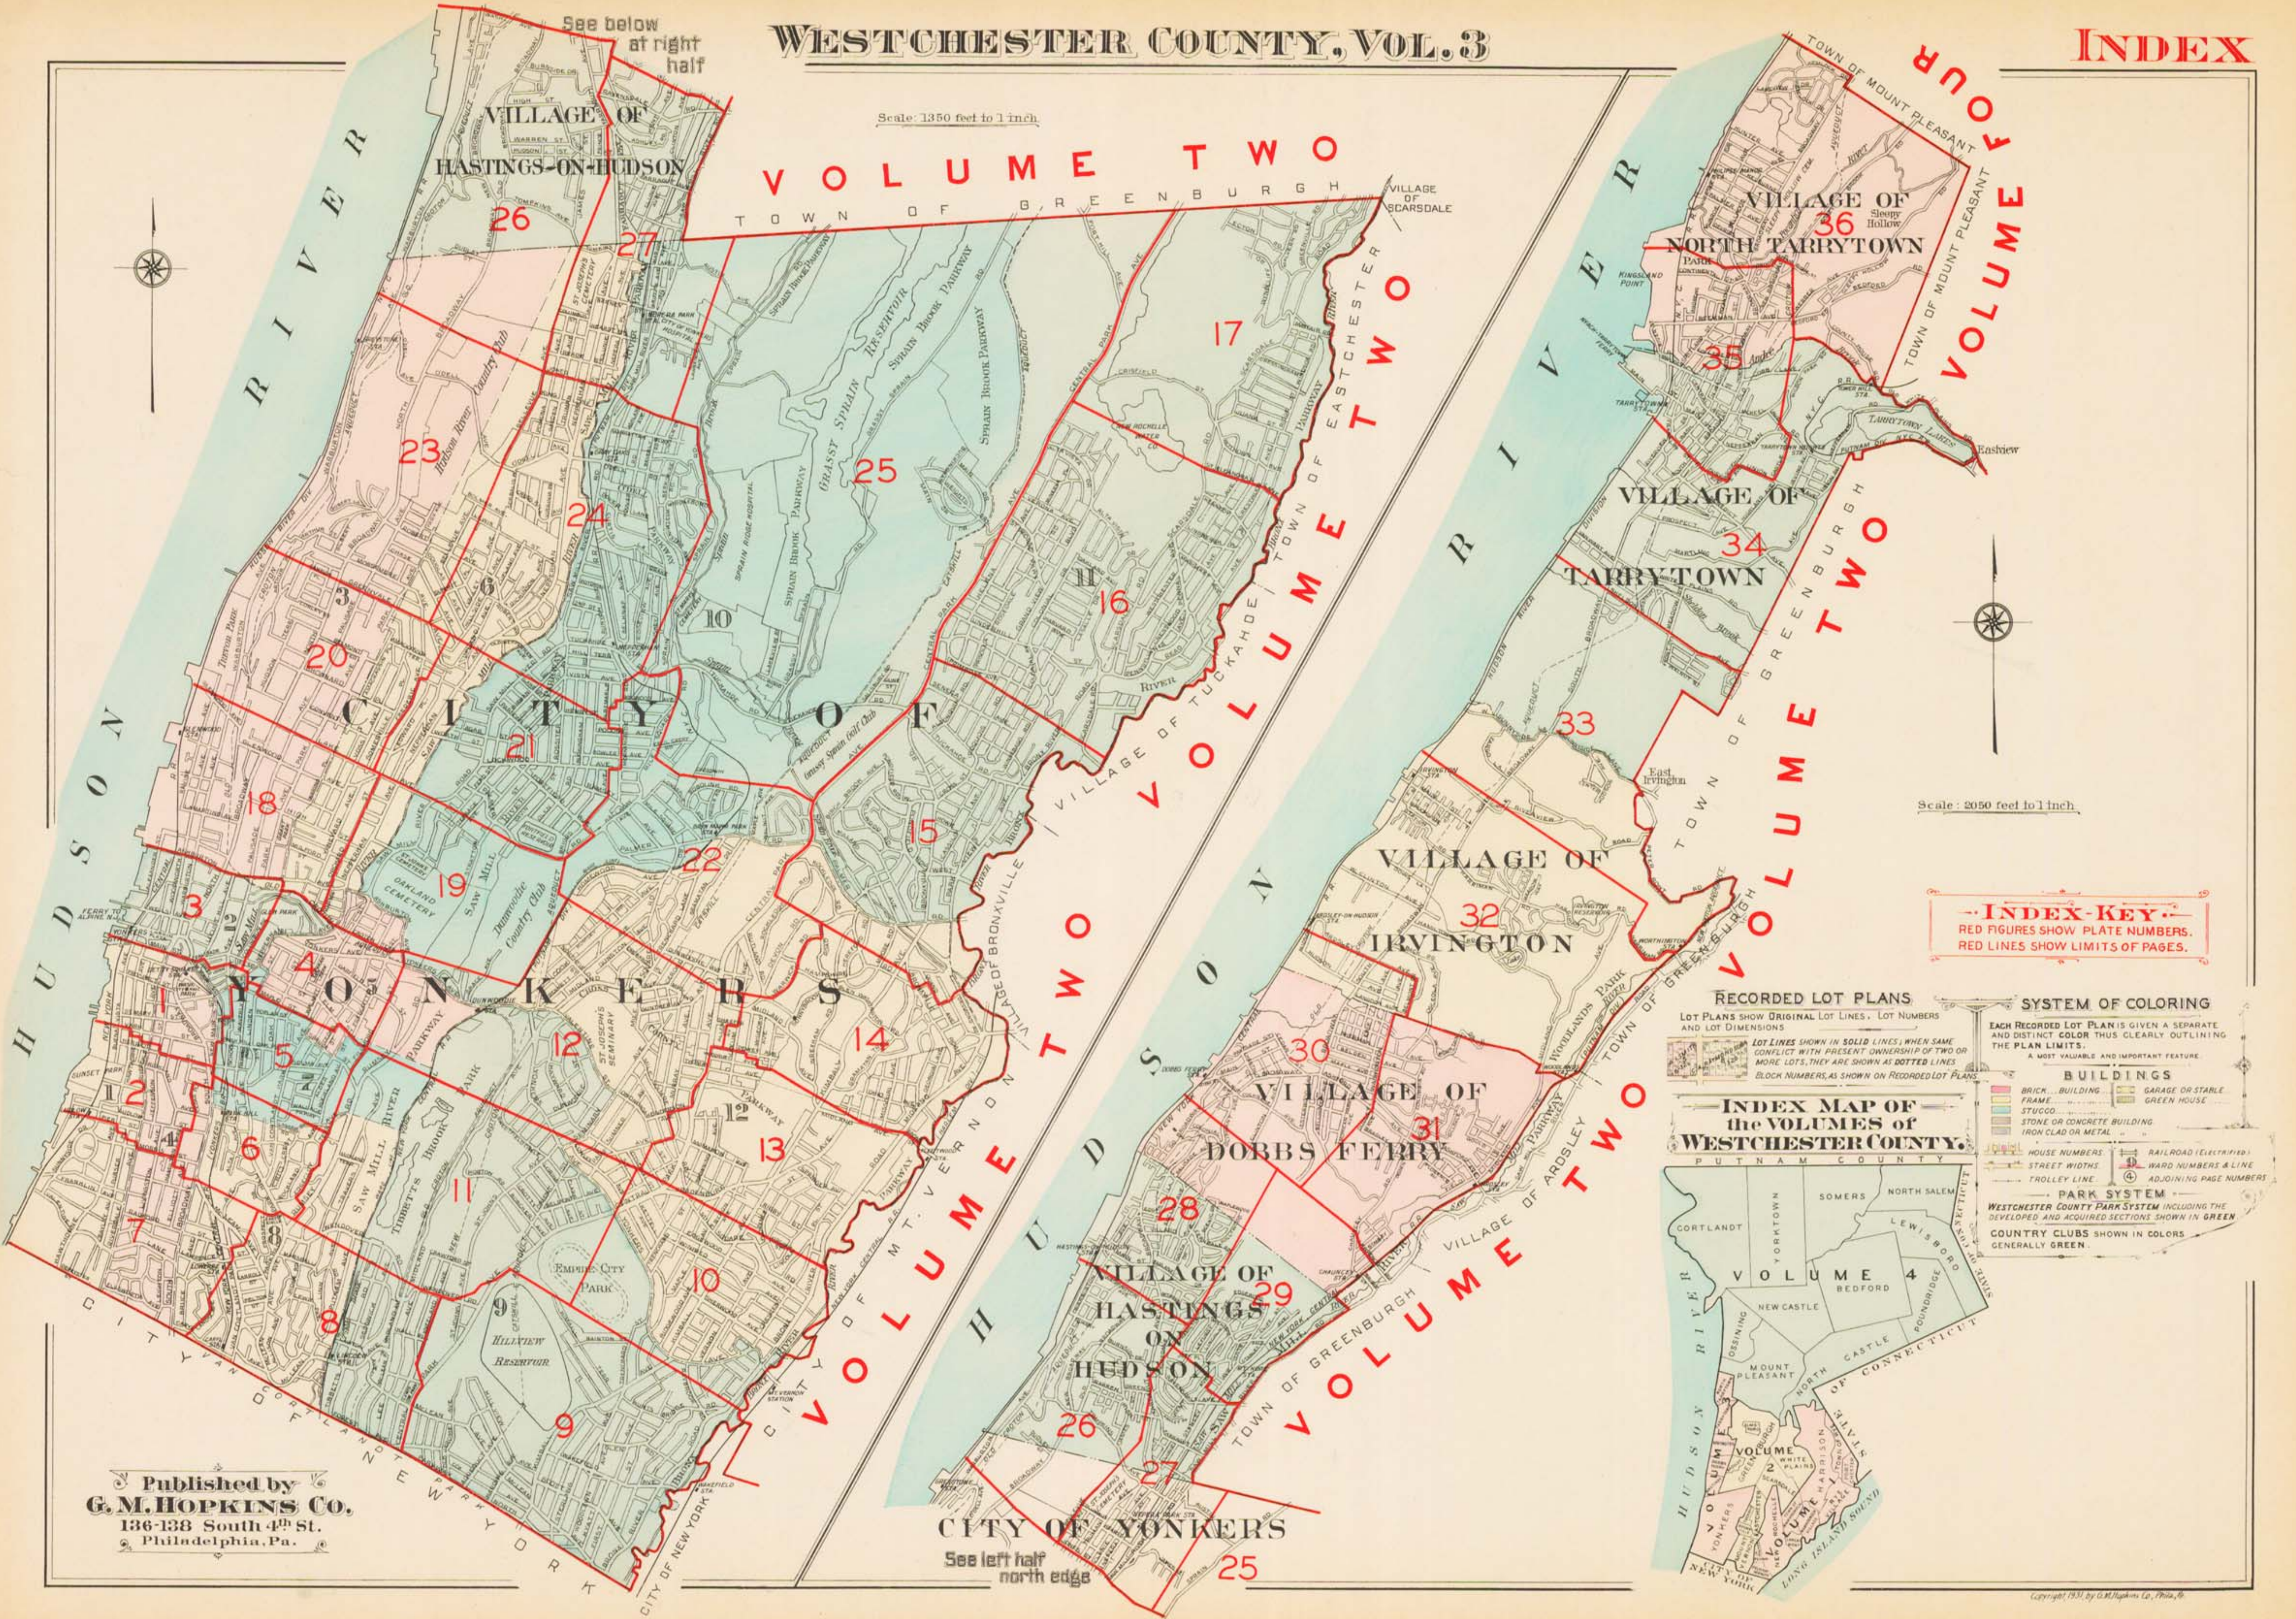

See below at right half

Scale: 1350 feet to 1 inch.

Scale: 2050 feet to 1 inch.

INDEX-KEY
 RED FIGURES SHOW PLATE NUMBERS.
 RED LINES SHOW LIMITS OF PAGES.

RECORDED LOT PLANS
 LOT PLANS SHOW ORIGINAL LOT LINES, LOT NUMBERS AND LOT DIMENSIONS.
 LOT LINES SHOWN IN SOLID LINES, WHEN SAME CONFLICT WITH PRESENT OWNERSHIP OF TWO OR MORE LOTS, THEY ARE SHOWN AS DOTTED LINES.
 BLOCK NUMBERS, AS SHOWN ON RECORDED LOT PLANS.

SYSTEM OF COLORING
 EACH RECORDED LOT PLAN IS GIVEN A SEPARATE AND DISTINCT COLOR THUS CLEARLY OUTLINING THE PLAN LIMITS.
 A MOST VALUABLE AND IMPORTANT FEATURE.

BUILDINGS
 BRICK BUILDING
 FRAME
 STUCCO
 STONE OR CONCRETE BUILDING
 IRON CLAD OR METAL
 GARAGE OR STABLE
 GREEN HOUSE

INDEX MAP OF the VOLUMES of WESTCHESTER COUNTY.



PARK SYSTEM
 WESTCHESTER COUNTY PARK SYSTEM INCLUDING THE DEVELOPED AND ACQUIRED SECTIONS SHOWN IN GREEN.
 COUNTRY CLUBS SHOWN IN COLORS GENERALLY GREEN.

Published by
G. M. HOPKINS CO.
 136-138 South 4th St.
 Philadelphia, Pa.

See left half north edge