

14

**LEGEND**

- FRAME BUILDING
- BRICK BUILDING
- STONE OR CONCRETE
- STONE OR BRICK 1/2 FRAME 2<sup>nd</sup>
- STABLE OR GARAGE
- GREEN HOUSE
- IRON OR IRONCLAD
- TROLLEY LINE
- ELECTRIC R. R.
- STEAM RAILROAD
- TOWNSHIP OR BOROUGH LINE
- SEWER LINE
- QUARRIES
- WATER PIPE & SIZE
- PAVED STREET OR DRIVE
- UNPAVED STREET OR DRIVE
- FIRE HYDRANT
- ADJOINING PLATE
- 912.34--- INDICATE OVERALL DISTANCE

**KEY MAP**  
PROPERTY ATLASES  
MONTGOMERY & BUCKS COUNTIES  
PUBLISHED BY  
FRANKLIN SURVEY COMPANY  
200 SOUTH STREET  
PHILADELPHIA, PA.

STATE OF NEW JERSEY

14

14



14

7

B

PART OF LOWER GWYNEDD TOWNSHIP

Scale 400ft=1inch

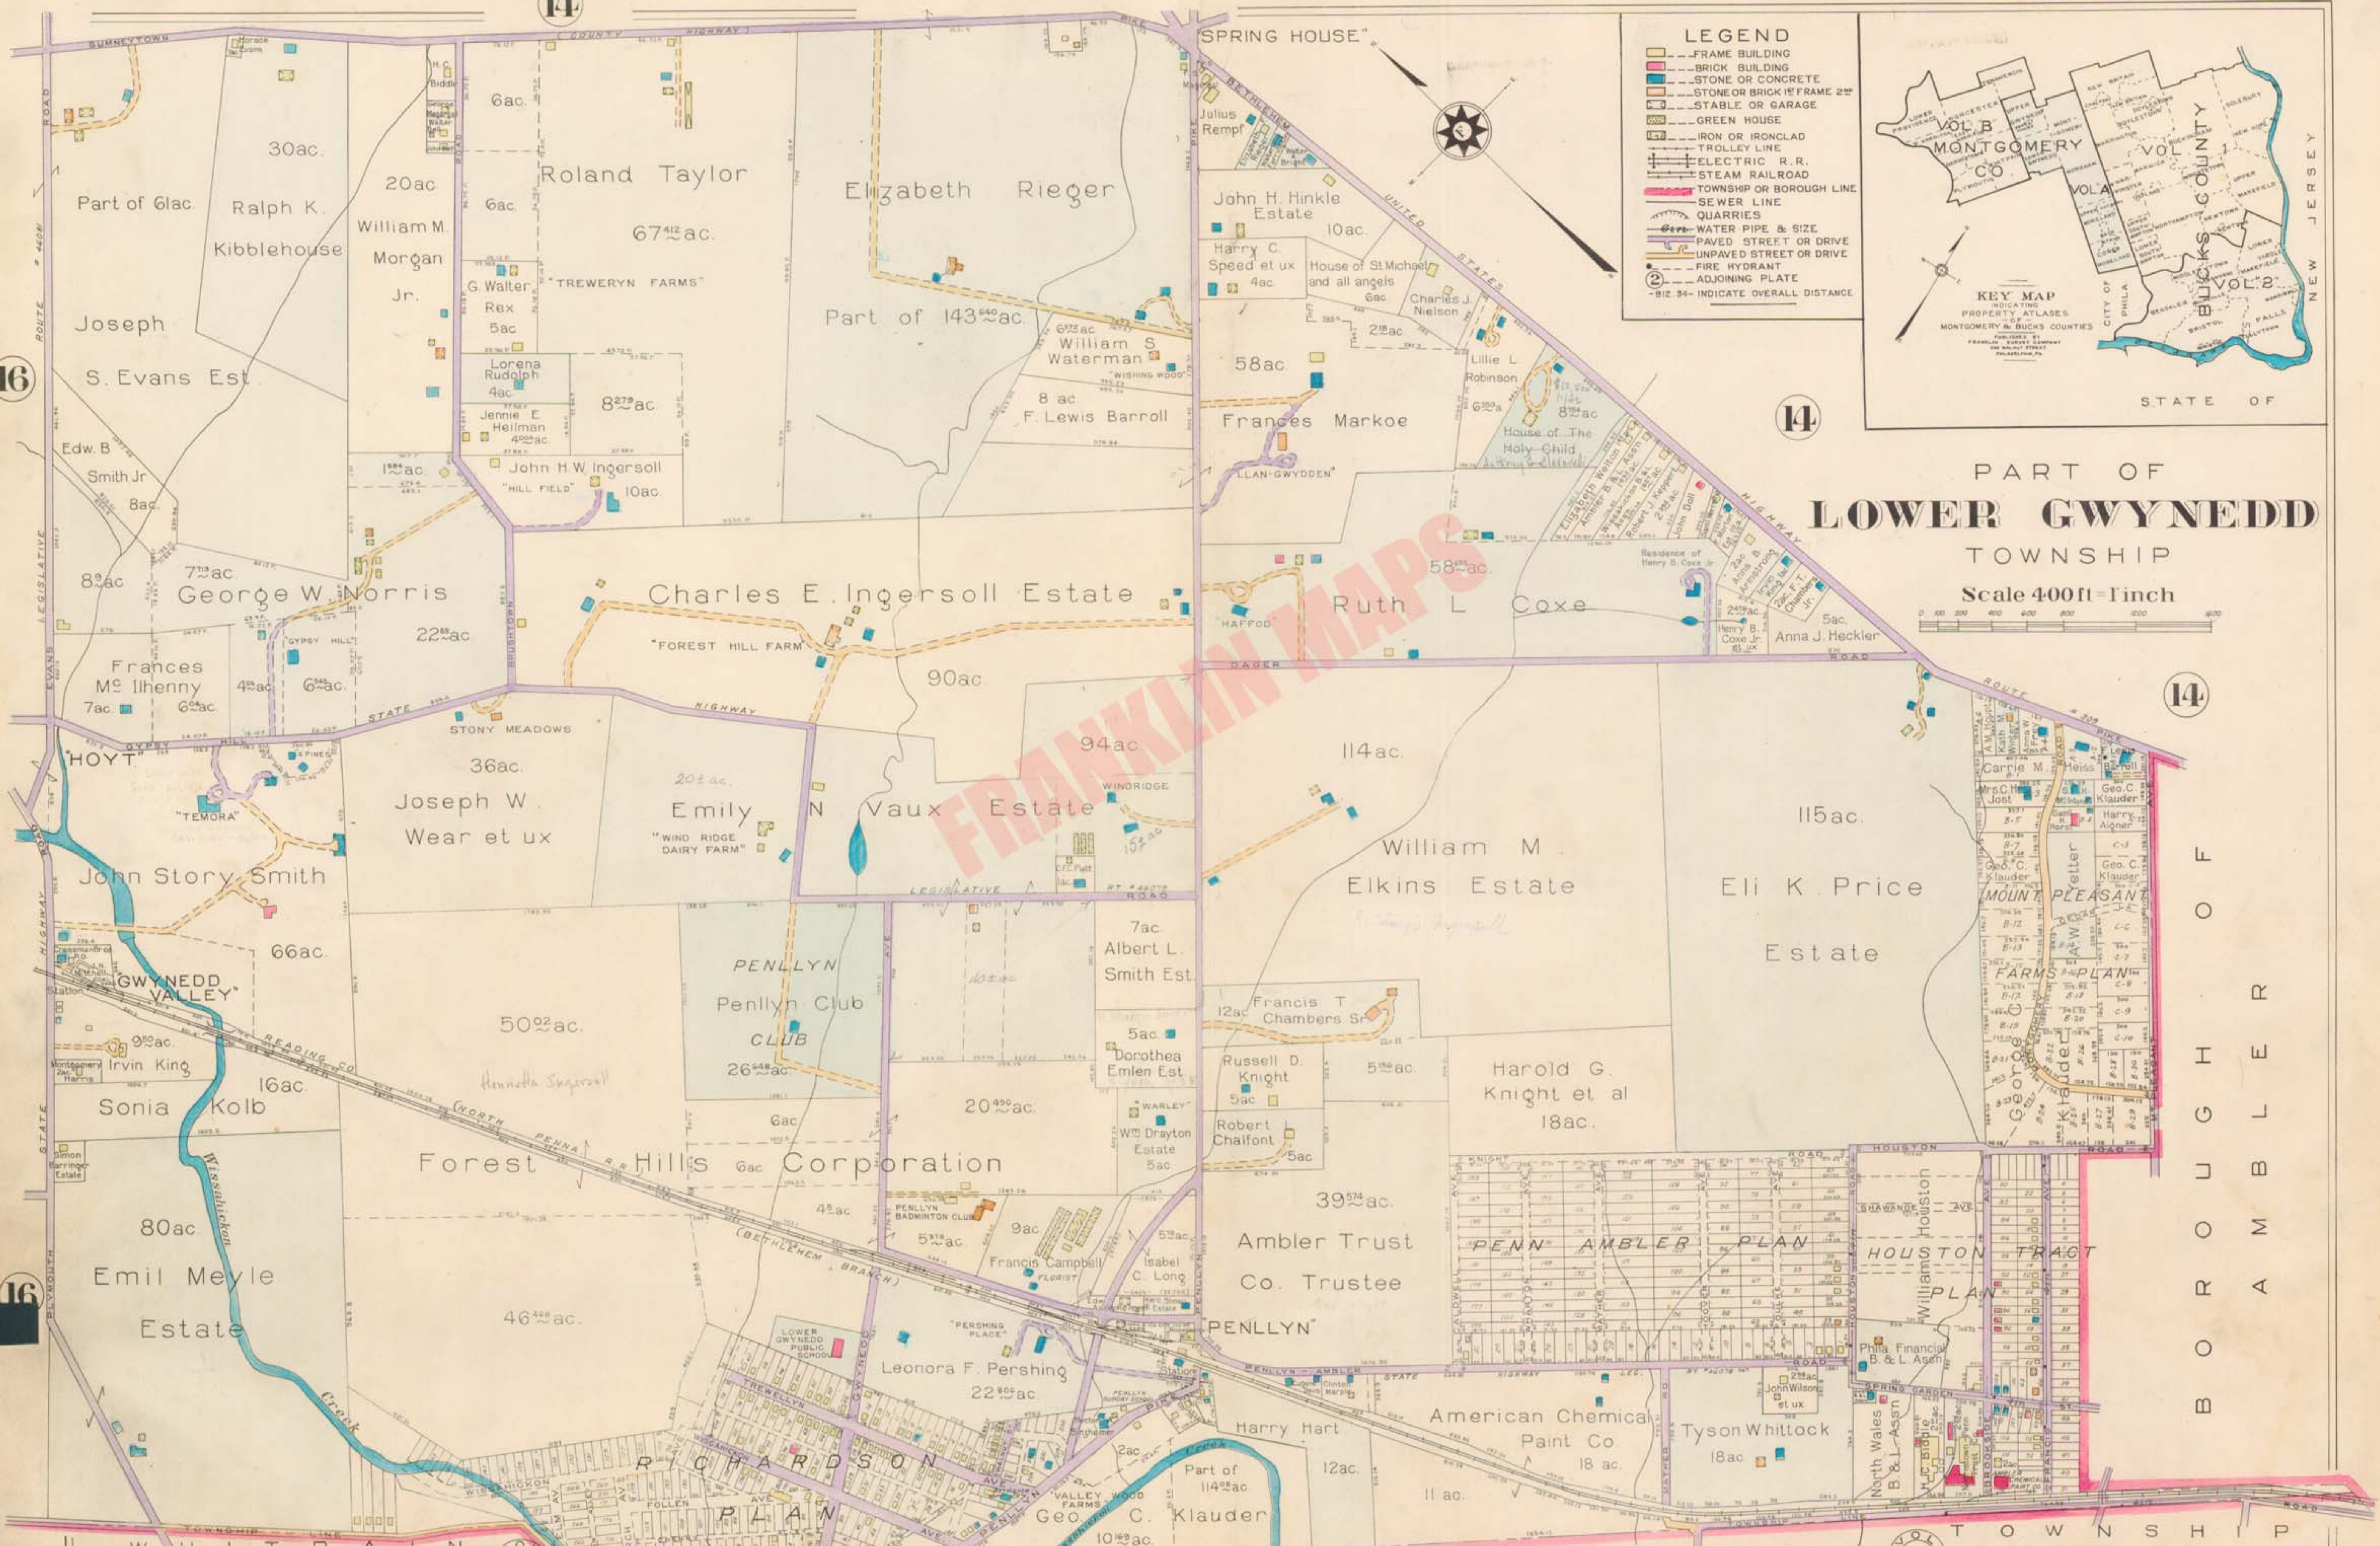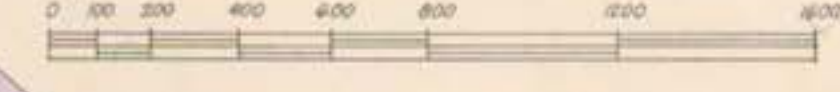

LOWER Gwynedd Township